


FERDINANDI SAAL / põrand • 1st floor

M 1:100

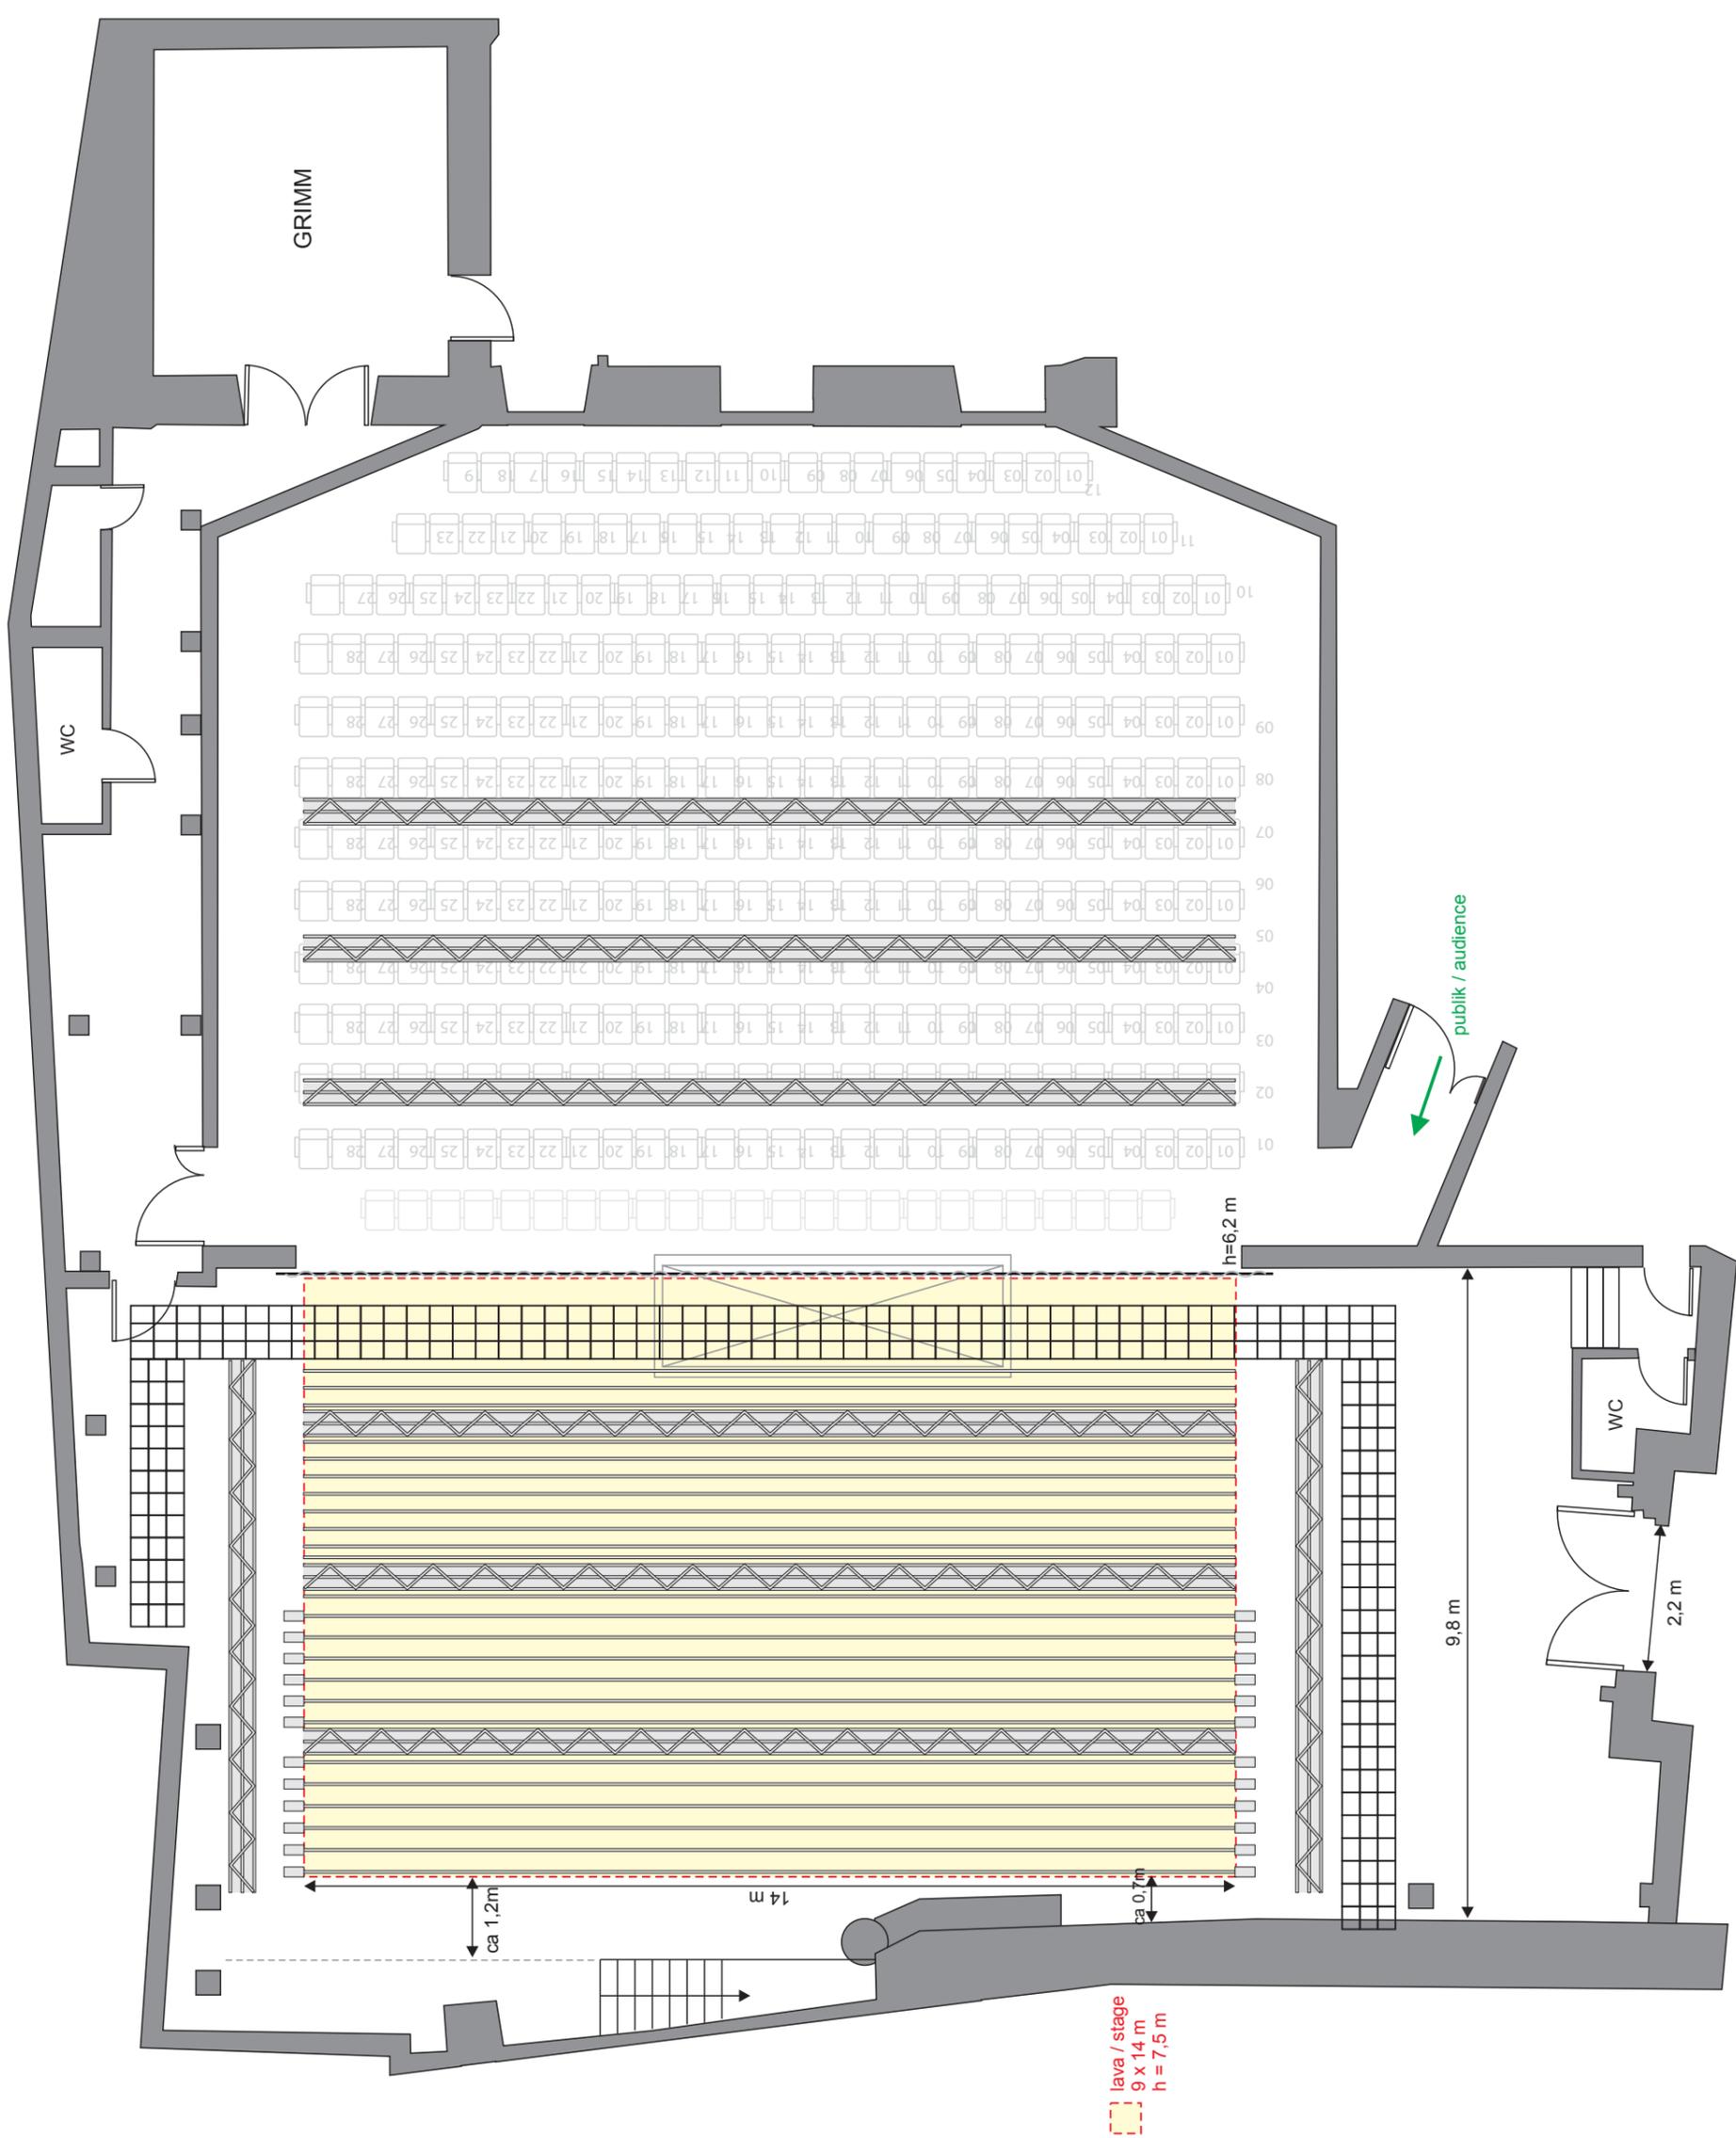

FERDINANDI SAAL / rõdu • 2nd floor

M 1:100

