


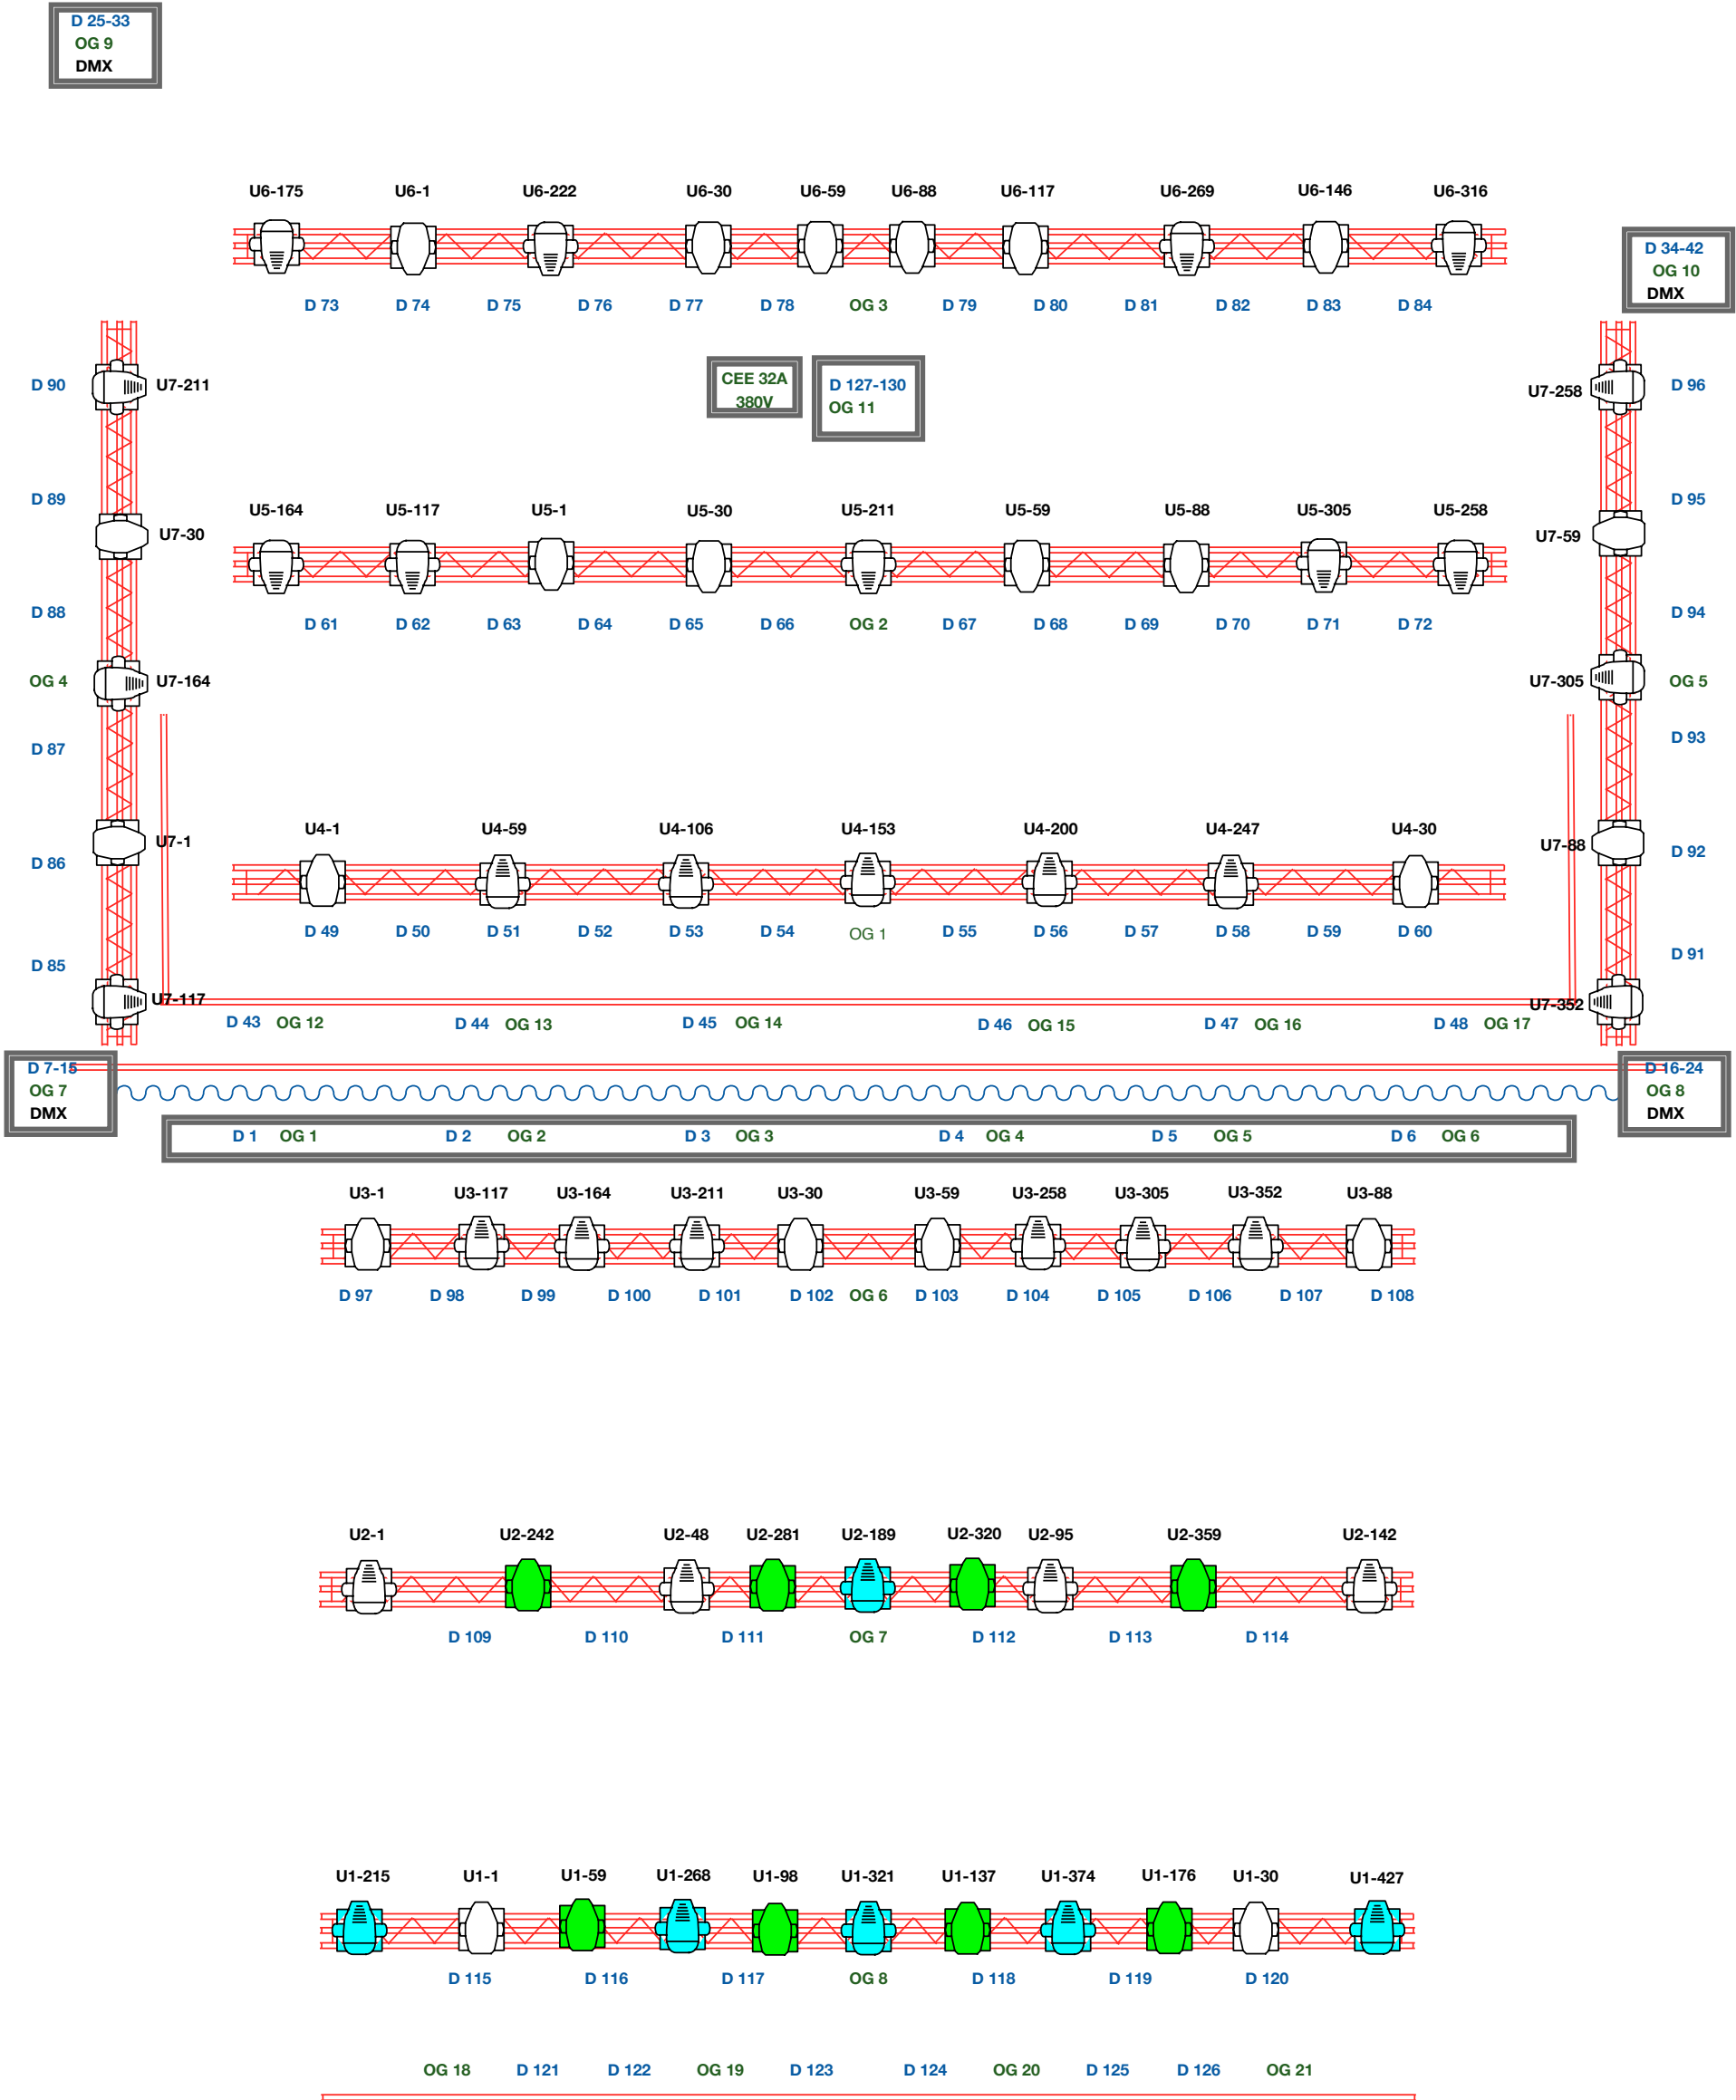

OG 18 Otsegrupi nr.
D 121 Dimmeri kanali nr.
U1-1 DMX univers ja aadress
Eesriie

Robe DL4Wash Mode 1

Robe DL4Profil Mode 1

Pörandaluuk & Pörandakanal

Robe T1 Fresnel Mode 3

Robe T1 Profile Mode 3